



SITE PLAN

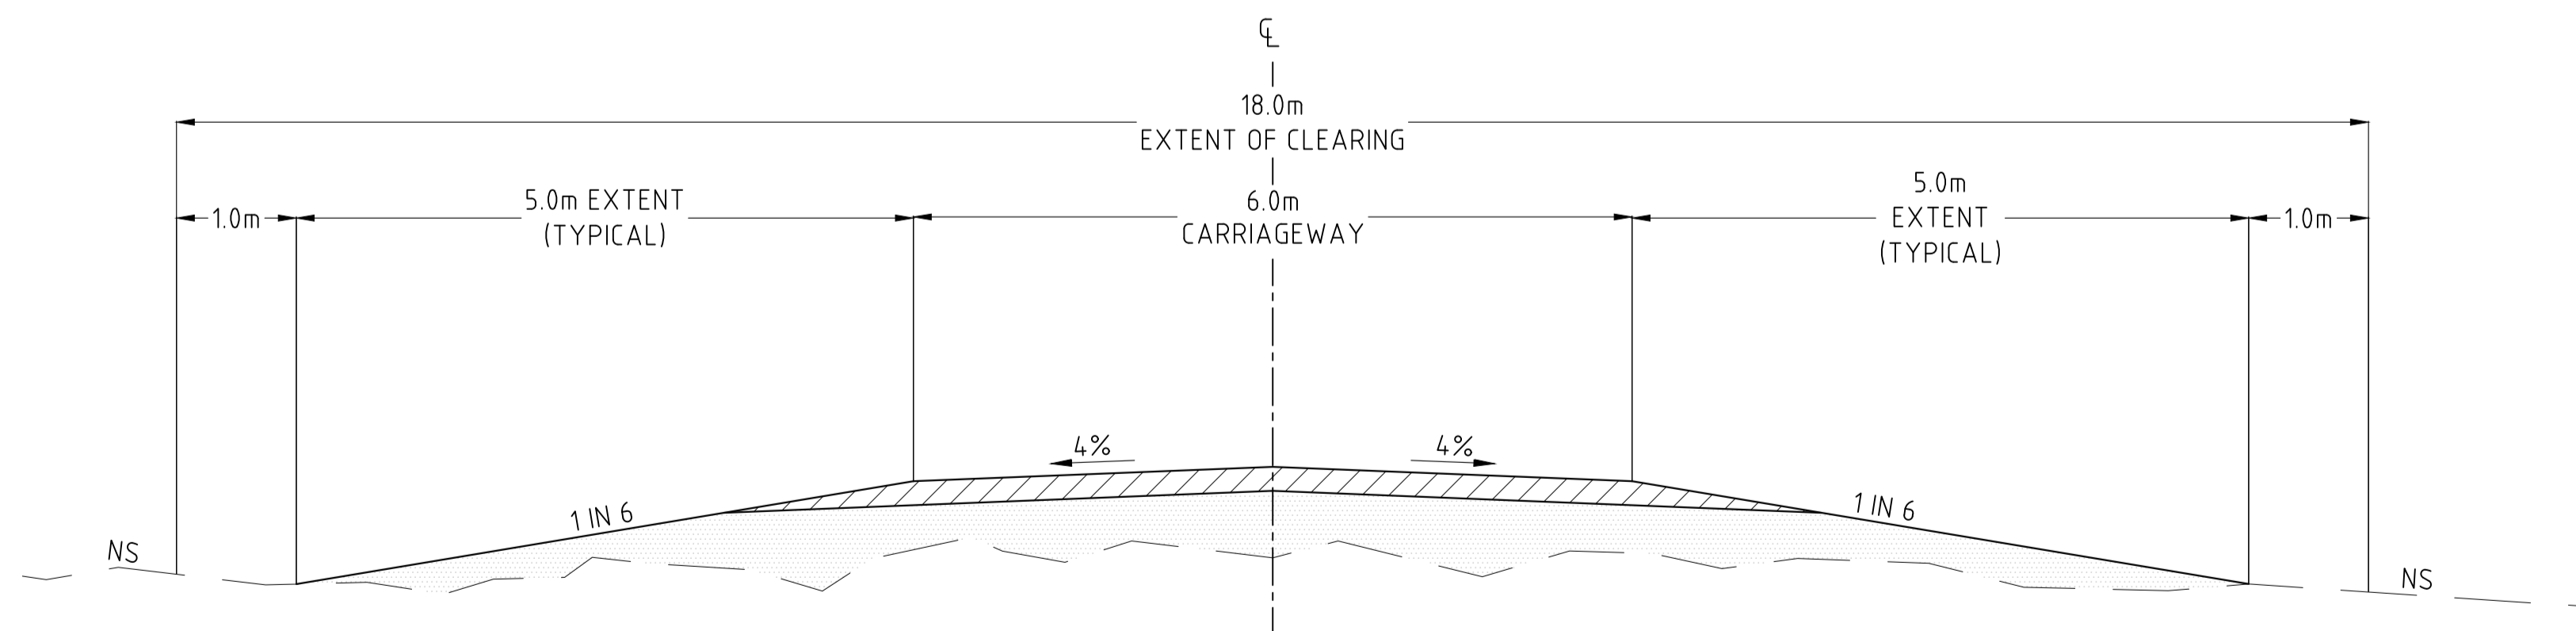

TYPICAL CROSS SECTION

LEGEND

- AAPA C2024/077 SUBJECT LAND
- AAPA C2024/077 RESTRICTED WORKS AREA
- AAPA C2024/077 ARCHEOLOGICAL SITES
- 12.0  
9.0  
0.7 SIGNIFICANT TREE
- REHABILITATION OF EXISTING ROAD
- ➔ MINOR WATER CROSSING

 

No.	AMENDMENT DESCRIPTION	DATE	INIT.	DEPT/COMPANY
A	FOR INFORMATION ONLY	07/02/25	PG	AURECON



Drawn S.K. Date: 07/02/2025	Checked T.M. Date: 07/02/2025
Designed T.M. Date: 07/02/2025	Checked P.G. Date: 07/02/2025
Design Project Leader P.G. Date: 07/02/2025	NTG Project Manager J.L. Date: 07/02/2025



**DARWIN REGION**  
 KAKADU NATIONAL PARK  
 KUBARA ROAD UPGRADE  
 CONSULTATION PLAN

NTG Project No. XXX-XXXXX	NTG Asset No. 012345	Sheet Reference 01 OF XXX	NTG Drawing No. C001	Amendment A	A1
------------------------------	-------------------------	------------------------------	-------------------------	----------------	----