


**NOTES:**

1. SERVICE LOCATIONS ARE NOMINAL ONLY APPROVAL IS REQUIRED BEFORE ANY SERVICE INSTALLATION WITHIN ARTERIAL ROAD RESERVES.
2. THE NOMINATED SERVICE LOCATIONS INDICATE THE NORMAL CORRIDORS AVAILABLE FOR SERVICES WITHIN ROAD RESERVES, AND SERVICE AUTHORITIES SHALL MAKE PROVISION FOR ADDITIONAL SERVICE CORRIDORS OUTSIDE THE ROAD RESERVE WHERE THESE ARE REQUIRED.
3. TRUNK SERVICES SHALL BE LOCATED OUTSIDE THE ROAD RESERVE EXCEPT WHERE SPECIFIC PROVISION HAS BEEN MADE FOR TRUNK SERVICES, WHERE THEY CAN BE ACCOMMODATED IN EXISTING ALLOCATIONS.
4. WHERE SHARED CORRIDORS ARE INDICATED, IT IS THE RESPONSIBILITY OF THE SERVICE AUTHORITIES TO LIAISE REGARDING THESE SERVICE LOCATIONS.
5. VERGES MAY ALSO ACCOMMODATE ALL OR SOME OF:
  - I) STORM WATER DRAINAGE ADJACENT TO KERB OR SHOULDER
  - II) LANDSCAPING BUFFERS,
  - III) FOOTPATHS / CYCLE PATHS.
6. SHOULDERS AND OPEN DRAINS MAY BE ADOPTED IN LIEU OF KERB AND UNDERGROUND DRAINAGE.
7. RURAL AREA: NOMINAL LOCATIONS INDICATED FOR "ARTERIAL" ROADS SHALL APPLY FOR DISTRIBUTION AND RETICULATION SERVICES ON RURAL ROADS.
8. DEPTHS ARE SHOWN AS A MINIMUM. DEPTH TO BE CONFIRMED WITH SERVICE AUTHORITY.
9. ALL DIMENSIONS ARE IN MILLIMETRE UNLESS NOTED OTHERWISE.

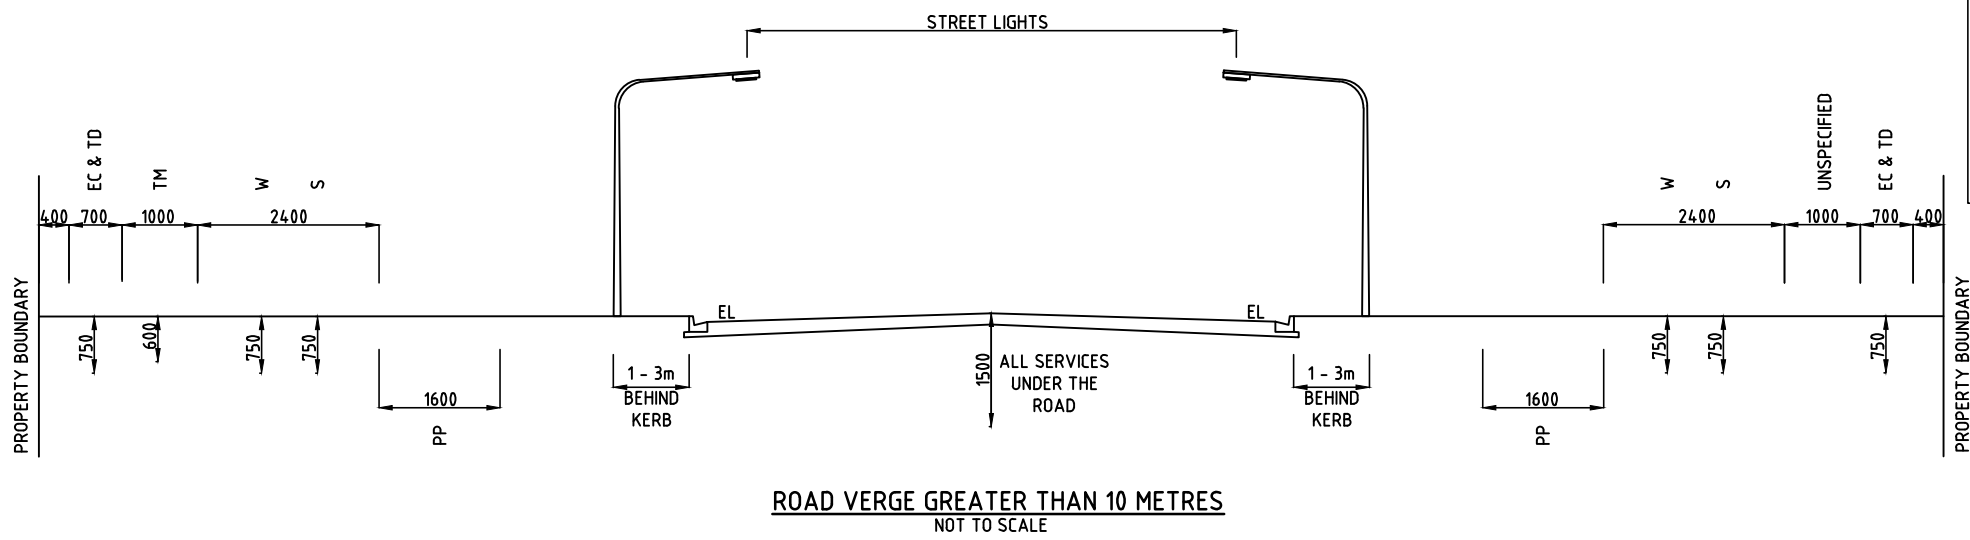

**LEGEND:**

EC - UNDERGROUND POWER	TM - TELECOM MAIN / TRUNK	PP - OVERHEAD POWER
TD - TELECOM DISTRIBUTION	S - SEWER MAINS	W - WATER SUPPLY
UNSPECIFIED - CORRIDOR TO ACCOMMODATE FUTURE UNSPECIFIED NEEDS E.G. GAS		

No.	DESCRIPTION	DATE	NAME	DEPT/COMPANY
0	ISSUED AS A STANDARD DRAWING	SEPT 2017	J.LEESON	EES/DIPL
AMENDMENTS				

**WARNING**  
 BEWARE OF UNDERGROUND SERVICES.  
 THE LOCATIONS OF UNDERGROUND SERVICES ARE APPROXIMATE ONLY AND THEIR EXACT POSITION SHOULD BE PROVEN ON SITE. NO GUARANTEE IS GIVEN THAT ALL EXISTING SERVICES ARE SHOWN.

DRAWN J.LEESON	CHECKED S.HATZI
DATE MAY 2017	DATE MAY 2017
DESIGNED	CHECKED
DATE	DATE
DESIGN LEADER S.HATZI	DESIGN DIRECTOR S.JACKSON
DATE 1/09/2017	DATE 1/09/2017



STANDARD DRAWINGS TYPICAL CROSS SECTIONS					
<b>ROADS NOMINAL SERVICE LOCATIONS</b>					
FILE No.	ASSET No.	SHEET No.	DRAWING No.	AMEND.	SHEET SIZE
-	-	1 OF 1	CS3001	0	A1