



100km/h SPEED LIMIT
TYPICAL LOCATIONS: ISOLATED
ROADSIDE ESTABLISHMENTS
WITH DEFINED ACCESS.

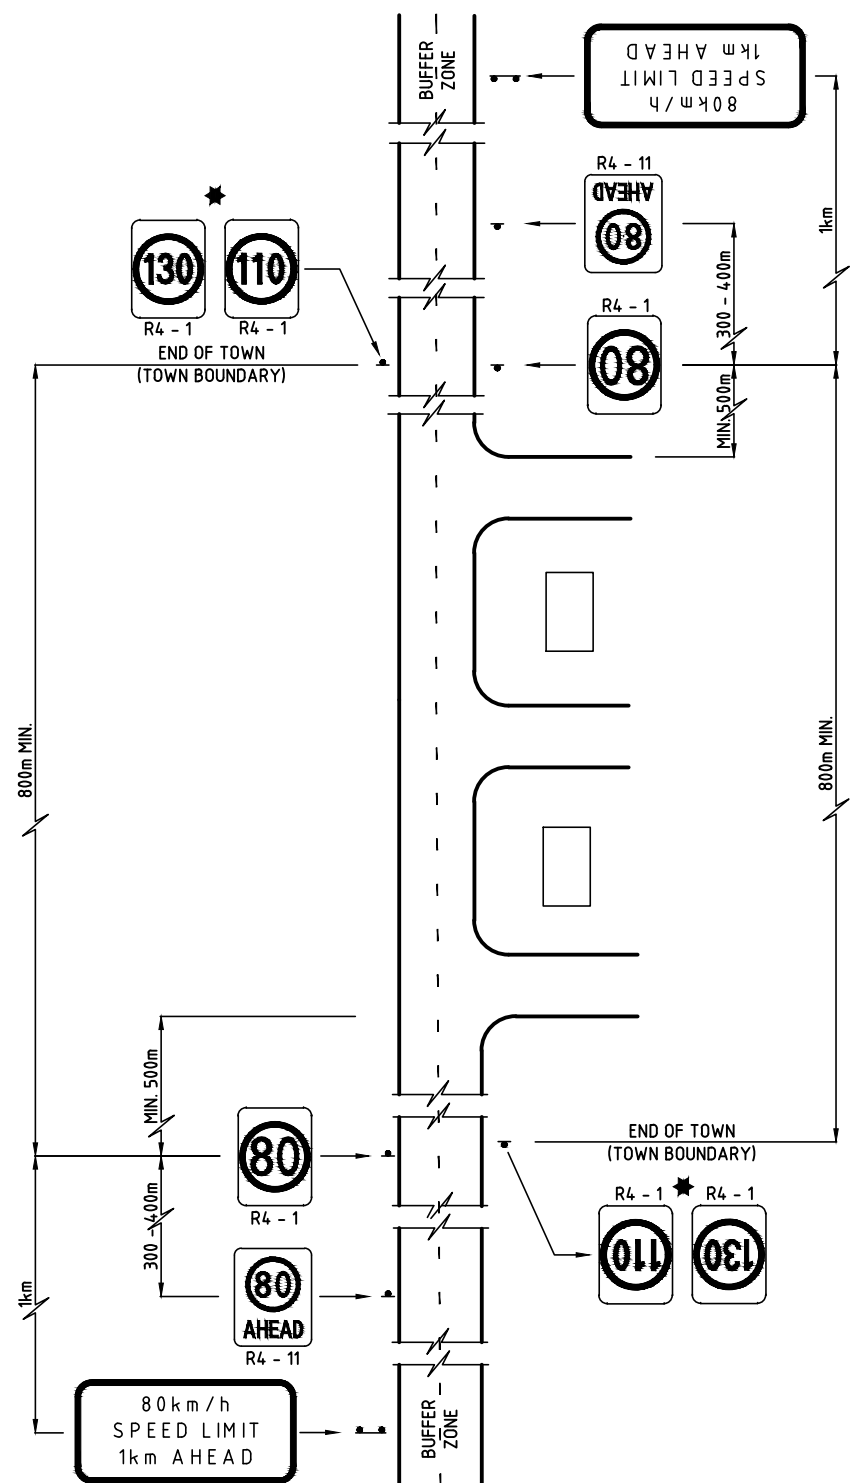

80km/h SPEED LIMIT
TYPICAL LOCATIONS: ISOLATED ROADSIDE ESTABLISHMENTS
WITH WELL DEFINED ACCESS, BUT OTHER TRAFFIC ISSUES
EXIST. EG. NEARBY INTERSECTIONS.

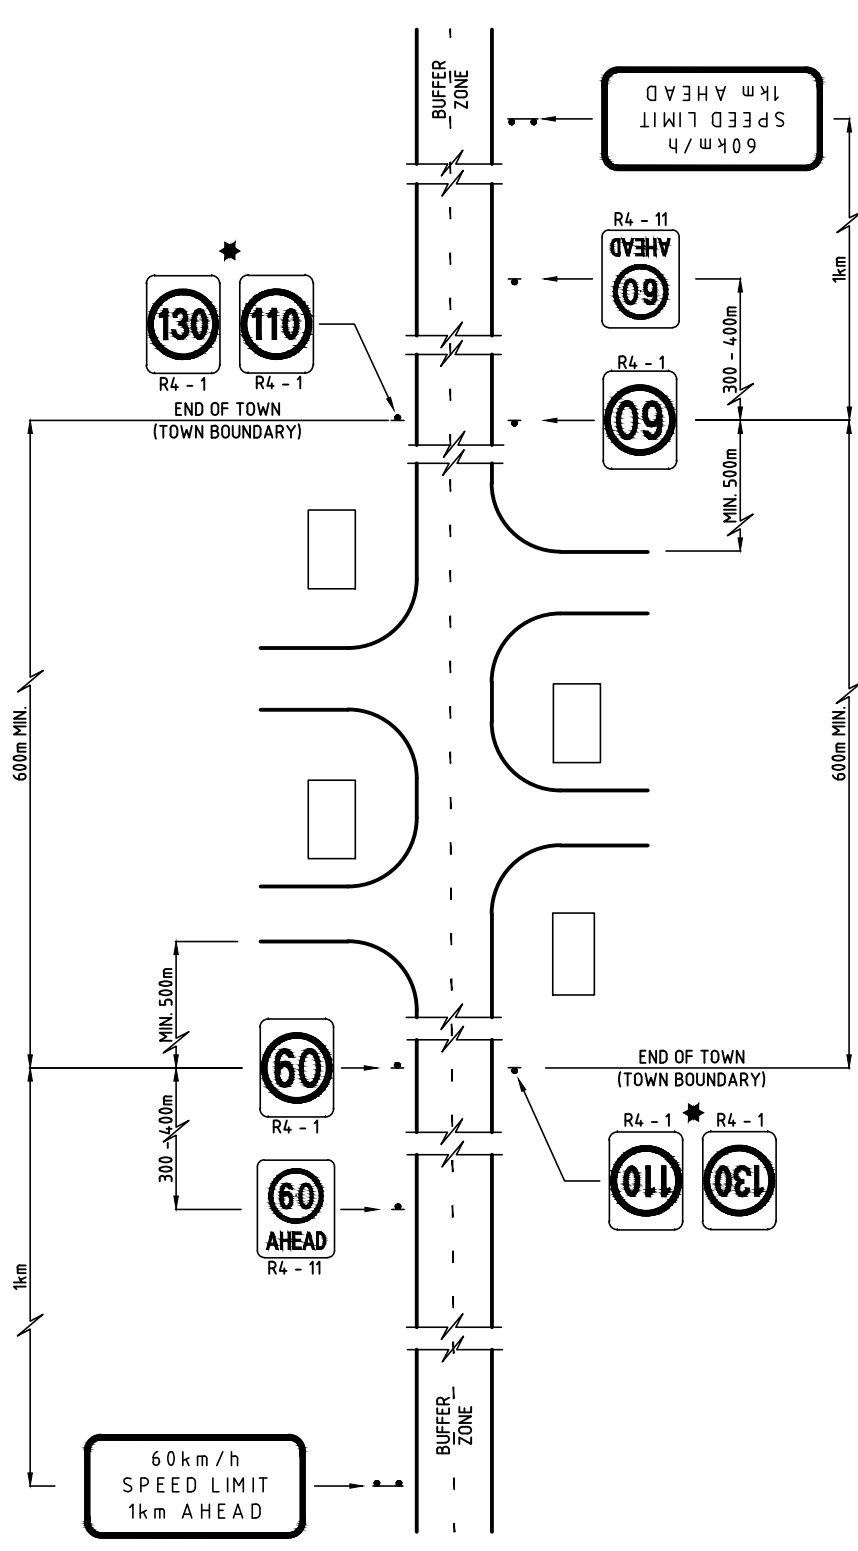

60km/h SPEED LIMIT
TYPICAL LOCATIONS: SMALL
TOWNSHIPS / COMMUNITIES

- NOTES:**
1. SPEED SIGNS WILL BE "B" SIZE.
 2. THESE LAYOUTS ARE DIAGRAMMATIC ONLY. SIGNS MAY NEED TO BE DUPLICATED ON THE RIGHT HAND SIDE DUE TO LOCAL FACTORS.
 3. ★ EXIT SPEED LIMIT SHALL BE THE SAME AS THE ENTRY SPEED LIMIT.

No.	DESCRIPTION	DATE	NAME	DEPT./COMPANY
0	ISSUED AS A STANDARD DRAWING	SEPT 2017	J.LEESON	EES/DIPL
AMENDMENTS				

WARNING
BEWARE OF UNDERGROUND SERVICES.
THE LOCATIONS OF UNDERGROUND SERVICES ARE APPROXIMATE ONLY AND THEIR EXACT POSITION SHOULD BE PROVEN ON SITE. NO GUARANTEE IS GIVEN THAT ALL EXISTING SERVICES ARE SHOWN.

DRAWN J.LEESON	CHECKED S.HATZI
DATE MAY 2017	DATE MAY 2017
DESIGNED	CHECKED
DATE	DATE
DESIGN LEADER S.HATZI	DESIGN DIRECTOR S.JACKSON
DATE 1/09/2017	DATE 1/09/2017



STANDARD DRAWINGS ROAD FURNITURE & SIGNS				
HIGHWAY SPEED LIMIT TREATMENT AT REMOTE LOCATIONS				
FILE No.	ASSET No.	SHEET No.	DRAWING No.	AMEND.
-	-	1 OF 1	CS3509	0
				SHEET SIZE A1