


(1)  
 (1) WILL GO TO (X) LOCATION IF NEXT ALONG THE ROUTE  
 (2) WILL GO TO (X) LOCATION IF NEXT ALONG THE ROUTE

(2)  
 USED WHEN LEAVING A TOWN OR ROADHOUSE

(3)  
 USED WHEN ARRIVING AT A TOWN OR ROADHOUSE

EXAMPLE  
 IF FACILITIES ARE PRESENT, THE HIERARCHY IS:  
 1. POLICE S24  
 2. HOSPITAL S1  
 3. FUEL S3  
 4. PHONE S2  
 5. TOILETS S16  
 6. ACCOMMODATION S6  
 7. REFRESHMENTS S7  
 8. CARAVAN PARK S9

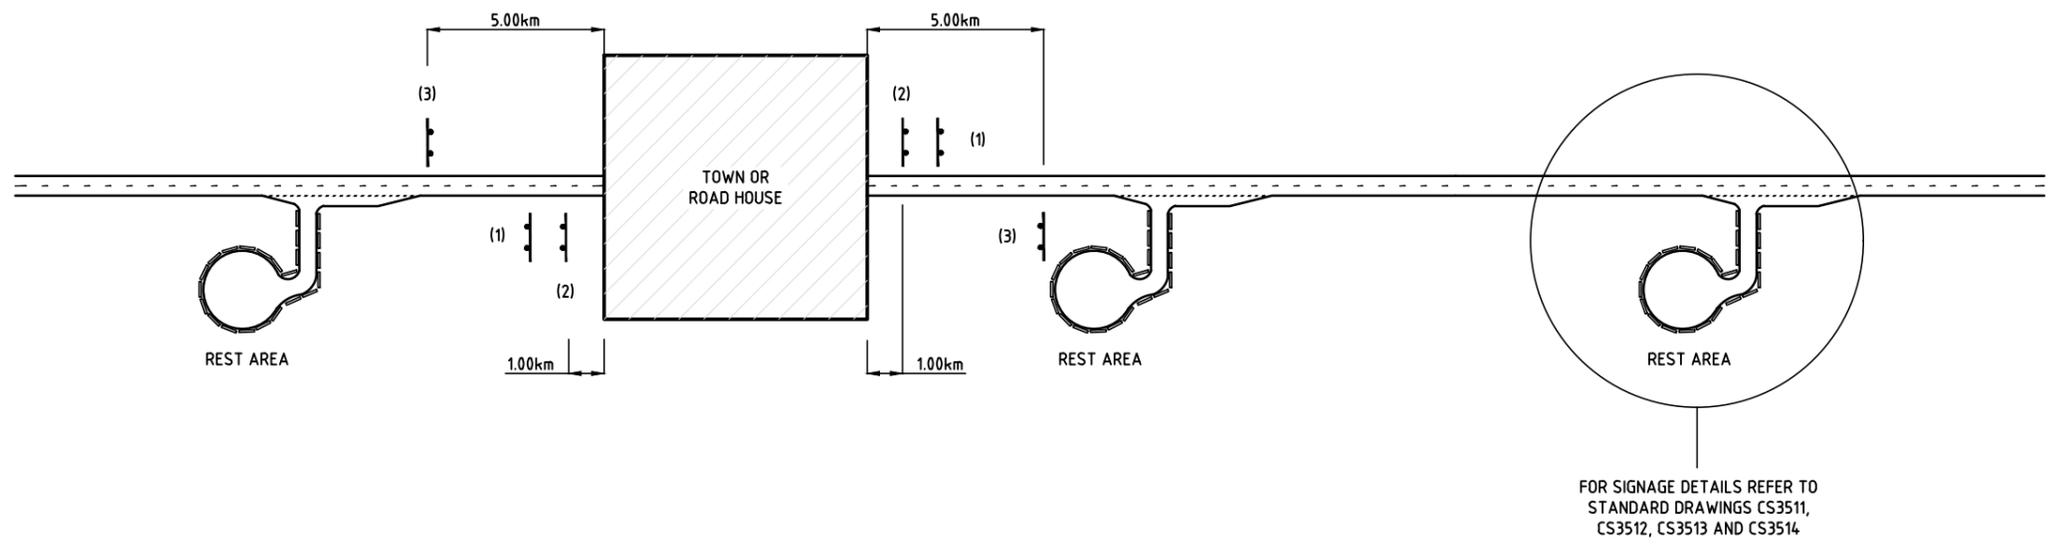

FOR SIGNAGE DETAILS REFER TO STANDARD DRAWINGS CS3511, CS3512, CS3513 AND CS3514

**NOTE:**  
 1. SIGNS DERIVED FROM TraSICAD  
 2. ALL DIMENSIONS ARE IN MILLIMETRES UNLESS NOTED OTHERWISE.

No.	DESCRIPTION	DATE	NAME	DEPT/COMPANY
0	ISSUED AS A STANDARD DRAWING	SEPT 2017	J.LEESON	EES/DIPL
AMENDMENTS				

**WARNING**  
 BEWARE OF UNDERGROUND SERVICES. THE LOCATIONS OF UNDERGROUND SERVICES ARE APPROXIMATE ONLY AND THEIR EXACT POSITION SHOULD BE PROVEN ON SITE. NO GUARANTEE IS GIVEN THAT ALL EXISTING SERVICES ARE SHOWN.

DRAWN J.LEESON DATE MAY 2017	CHECKED S.HATZI DATE MAY 2017
DESIGNED J.TALSMA DATE JULY 2004	CHECKED
DESIGN LEADER S.HATZI DATE 1/09/2017	DESIGN DIRECTOR S.JACKSON DATE 1/09/2017



STANDARD DRAWINGS ROAD FURNITURE & SIGNS				
HIGHWAY SERVICE SIGNS INCORPORATING REST AREAS				
FILE No.	ASSET No.	SHEET No.	DRAWING No.	AMEND.
-	-	1 OF 1	CS3510	0
				SHEET SIZE A1