


REST STOP (G1), TOWN (G2) OR ROADHOUSE (G3) DEPENDANT ON THE NEXT NEAREST REST STOP / TOWN / ROADHOUSE. SEE STANDARD DRAWING CS3510.
SIGN DIMENSIONS & FONT HEIGHT TO BE FINALISED ACCORDING TO AS 1742-2007 & AS 1743-2001

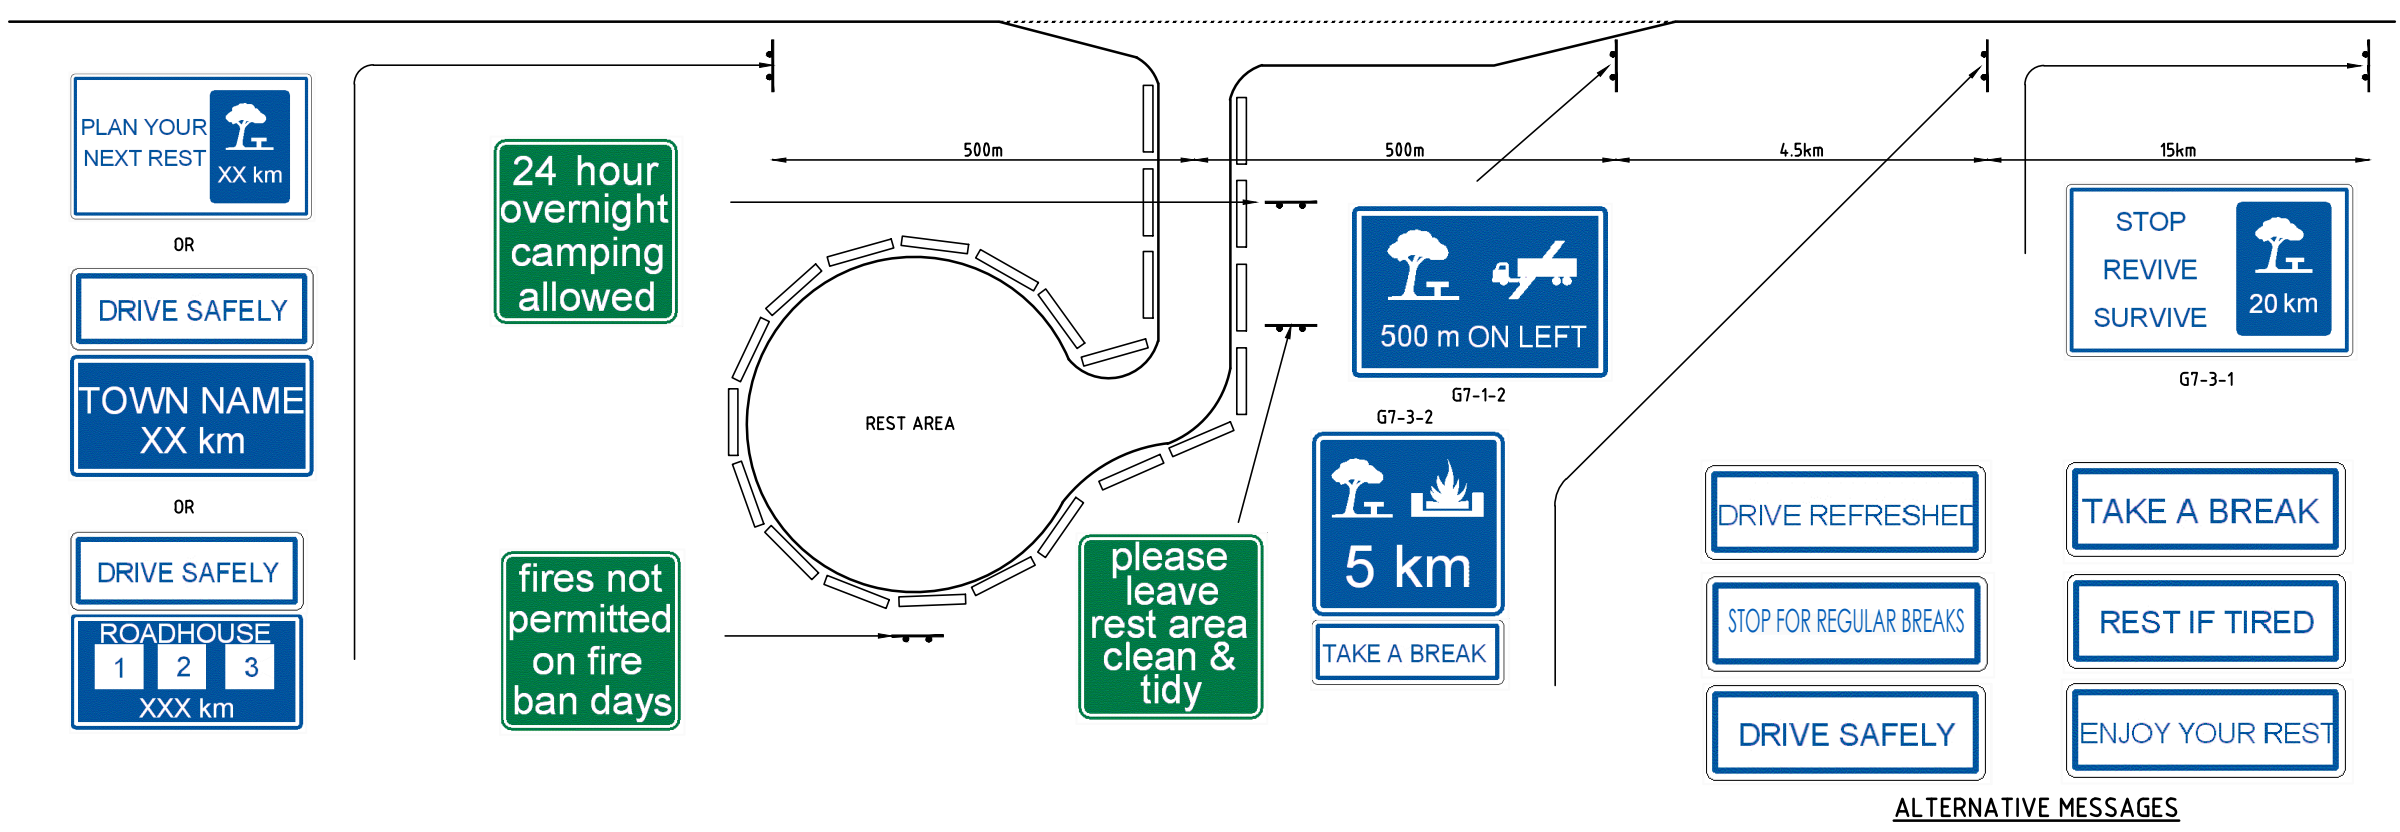

NOTE:
SIGNS DERIVED FROM TraSICAD

No.	DESCRIPTION	DATE	NAME	DEPT./COMPANY
0	ISSUED AS A STANDARD DRAWING	SEPT 2017	J.LEESON	EES/DIPL
AMENDMENTS				

WARNING
BEWARE OF UNDERGROUND SERVICES. THE LOCATIONS OF UNDERGROUND SERVICES ARE APPROXIMATE ONLY AND THEIR EXACT POSITION SHOULD BE PROVEN ON SITE. NO GUARANTEE IS GIVEN THAT ALL EXISTING SERVICES ARE SHOWN.

DRAWN J.LEESON DATE MAY 2017	CHECKED S.HATZI DATE MAY 2017
DESIGNED J.TALSMA DATE JULY 2004	CHECKED
DESIGN LEADER S.HATZI DATE 1/09/2017	DESIGN DIRECTOR S.JACKSON DATE 1/09/2017



STANDARD DRAWINGS ROAD FURNITURE & SIGNS				
REST AREA ADVANCE WARNING SIGNAGE				
FILE No.	ASSET No.	SHEET No.	DRAWING No.	AMEND.
-	-	1 OF 1	CS3511	0
				SHEET SIZE A1